

LEASING:
DERIC SALSER
214.457.6493

Sunnyvale Park Square
129 N. Collins Road
Sunnyvale, Tx


PROJECT NO:
DATE:
07-22-2020
SHEET:
FIRST FLOOR PLAN

A1

← VIEW TO TOWN CENTER PARK


↑ VIEW TO BANK

VIEW TO COLLINS ROAD →

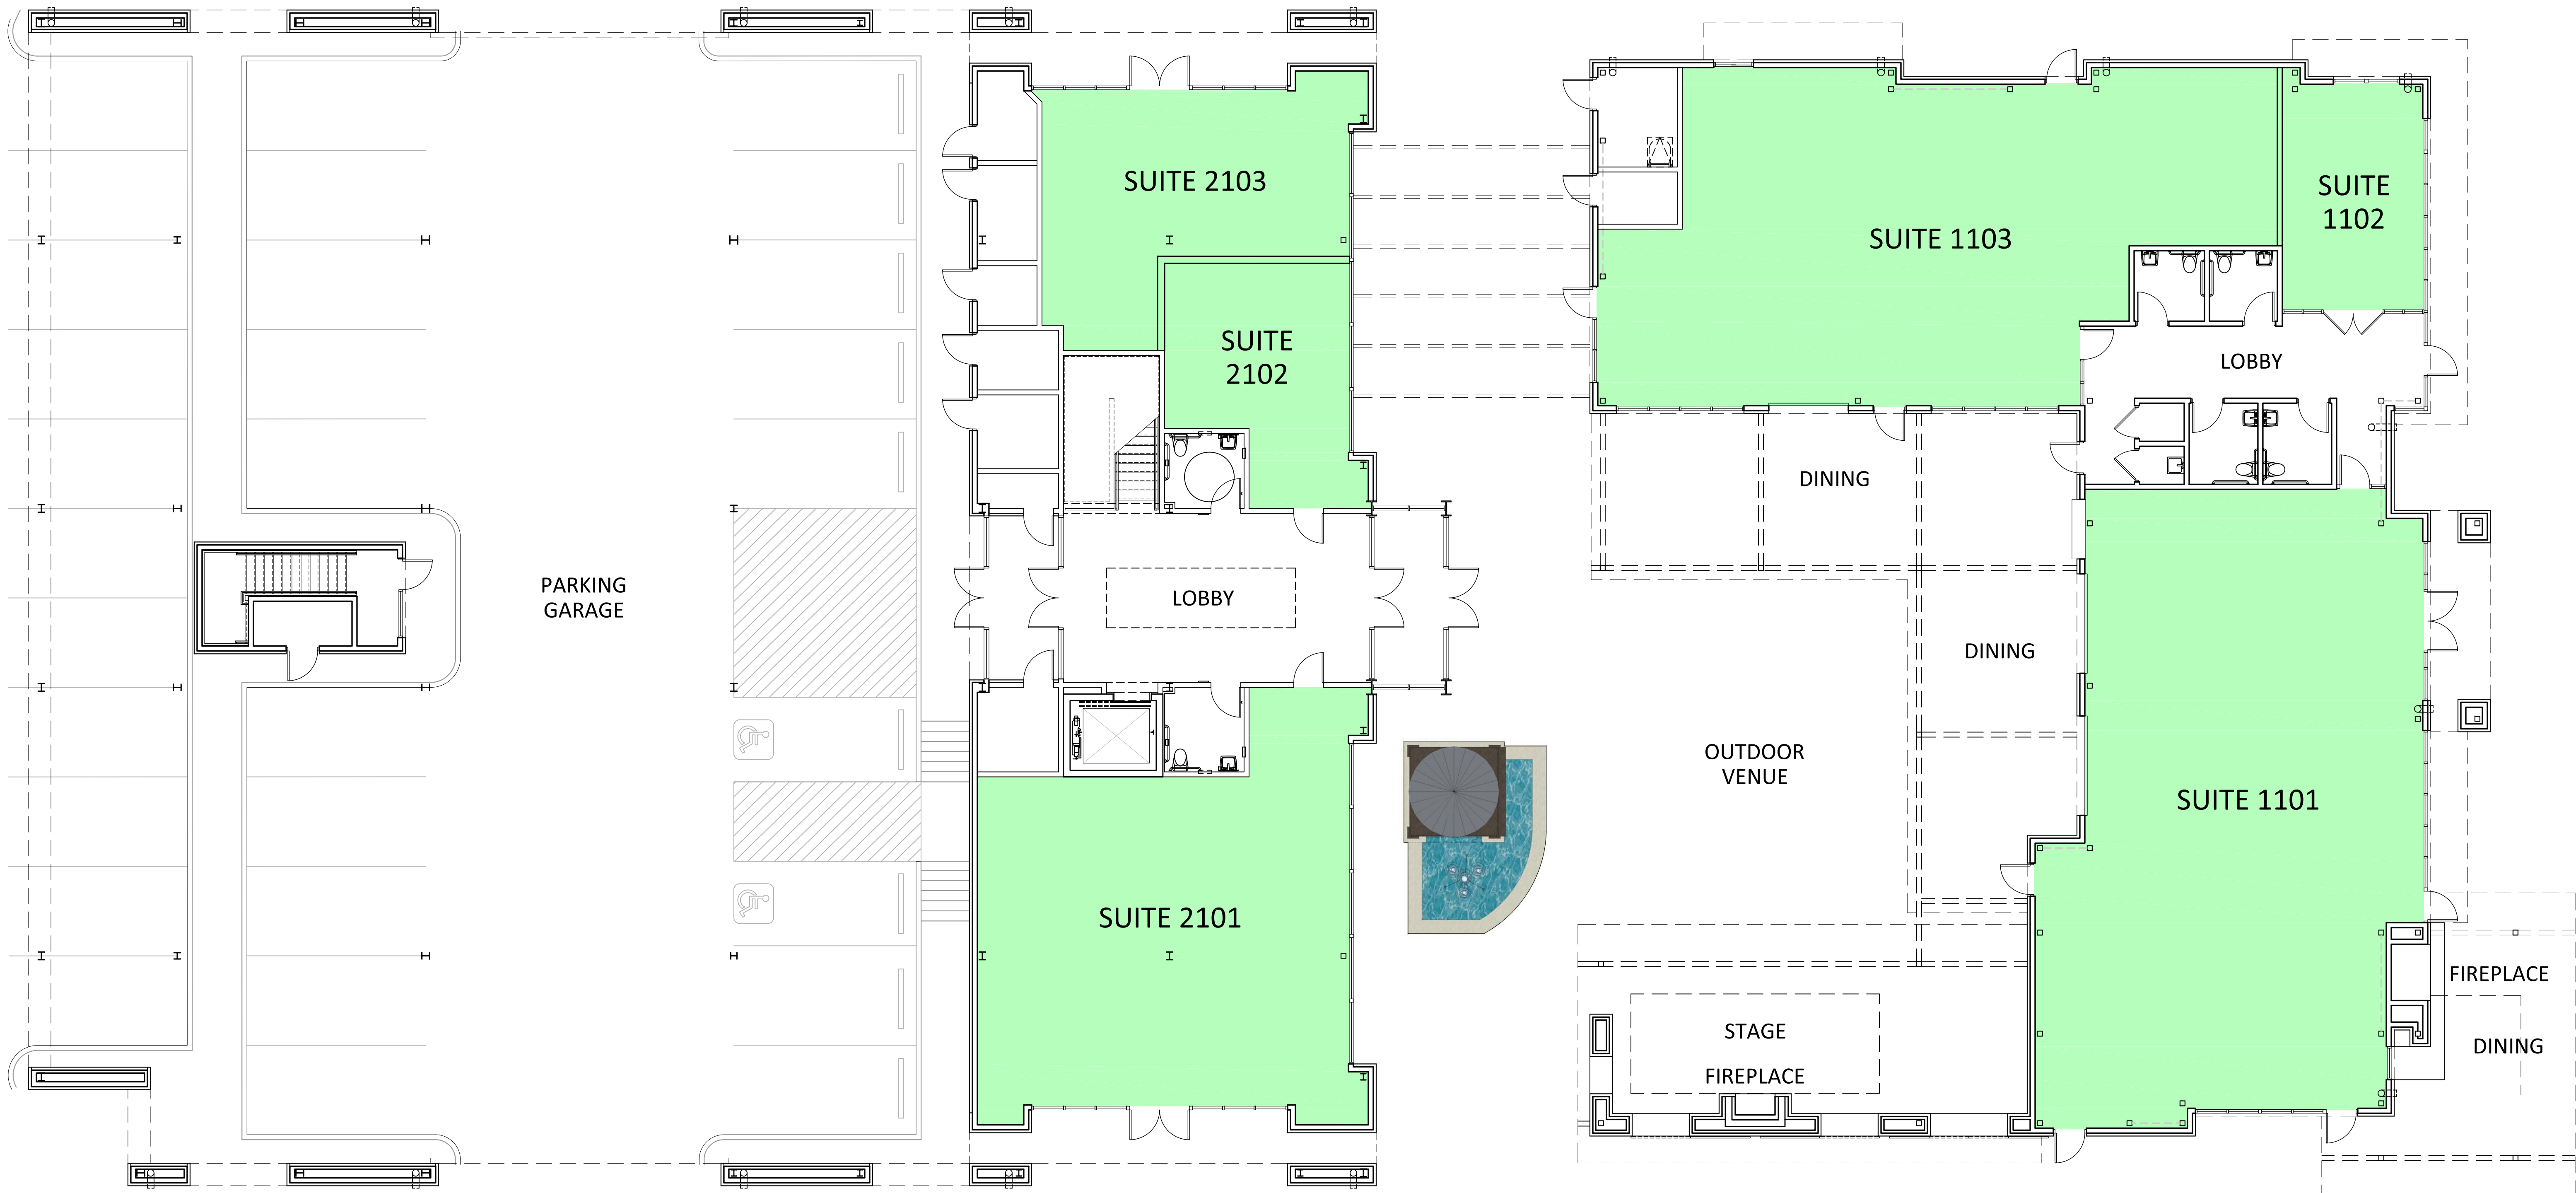


1 SUNNYVALE PARK SQUARE - FIRST FLOOR PLAN

VIEW TO TOWN HALL
↓

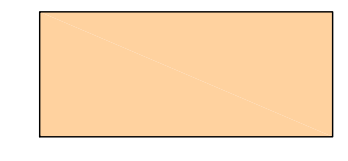

AVAILABLE

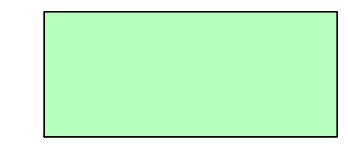

LEASED

SCALE: 1/8"=1'-0"