

LEASING:  
DERIC SALSER  
214.457.6493

**Sunnyvale Park Square**  
129 N. Collins Road  
Sunnyvale, Tx



PROJECT NO:  
DATE:  
04-01-2021  
SHEET:  
SECOND FLOOR PLAN

A2

← VIEW TO TOWN CENTER PARK


↑ VIEW TO BANK

VIEW TO COLLINS ROAD →

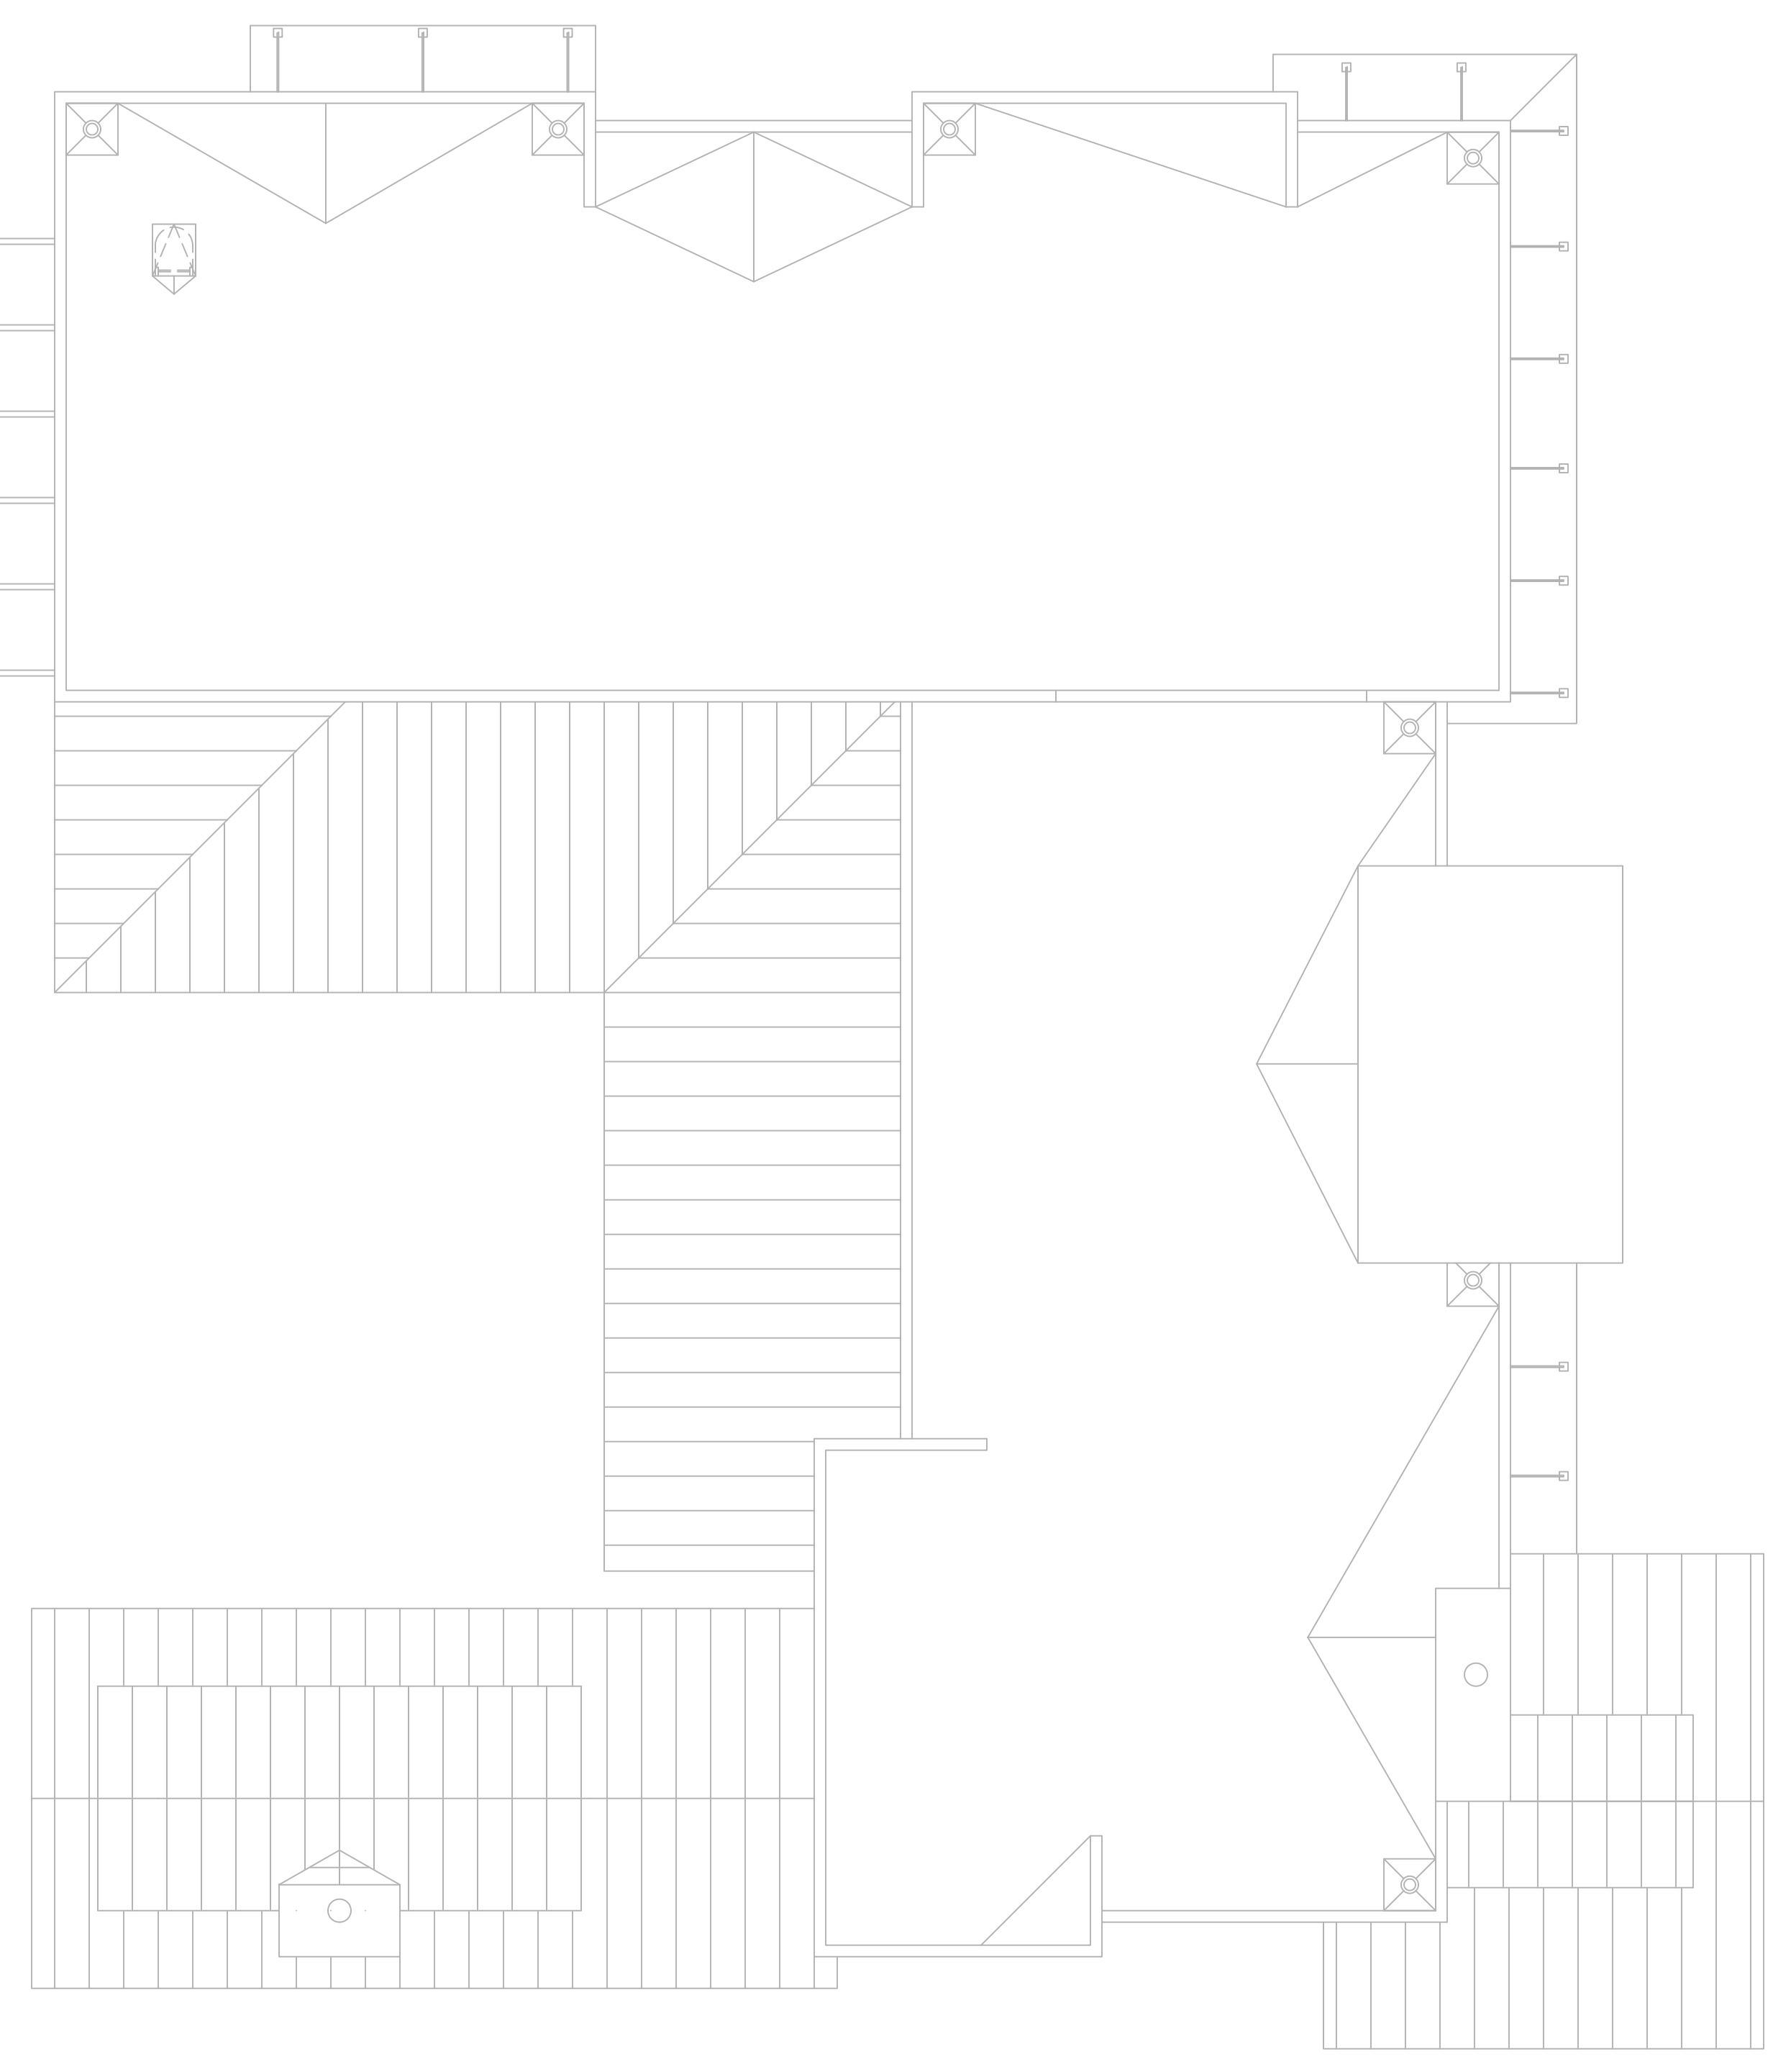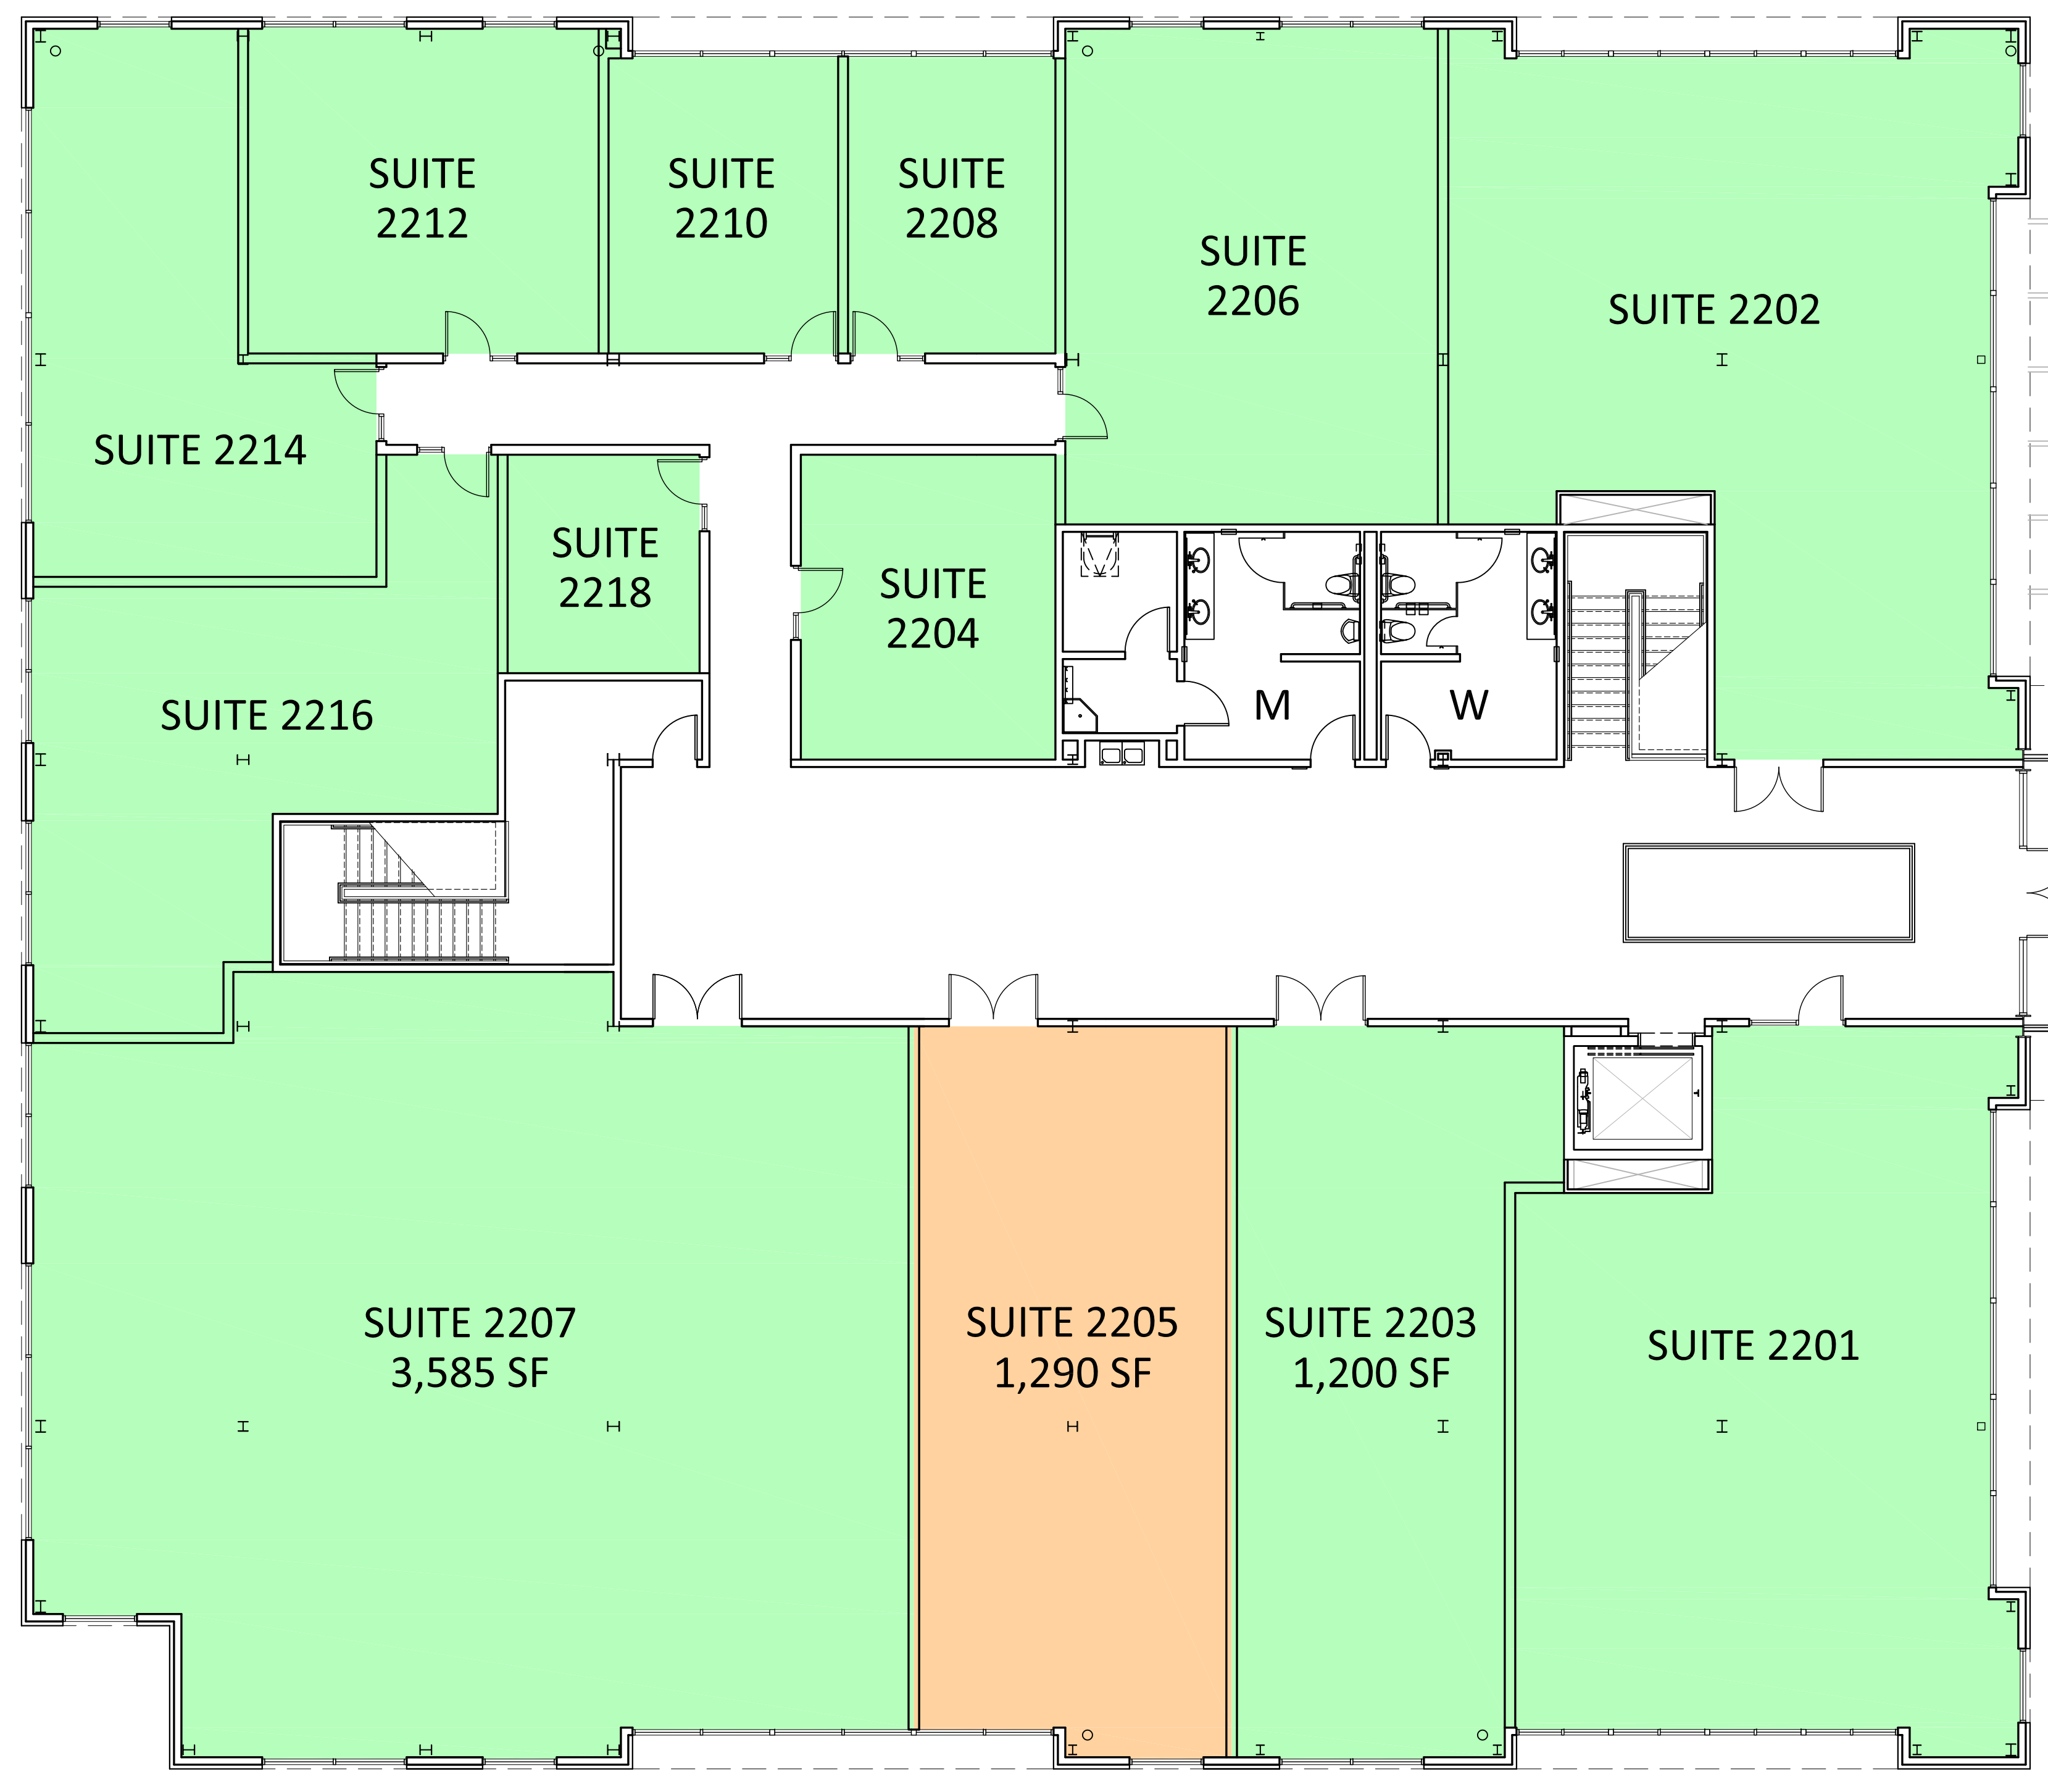


↙ VIEW TO PARK

↓ VIEW TO TOWN HALL

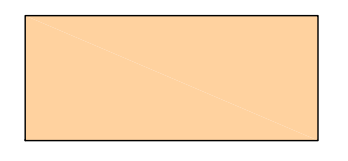

AVAILABLE

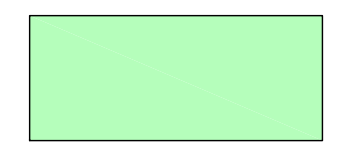

LEASED

**2 SUNNYVALE PARK SQUARE - SECOND FLOOR PLAN**

SCALE: 1/8"=1'-0"